
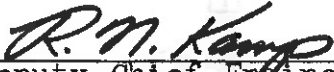
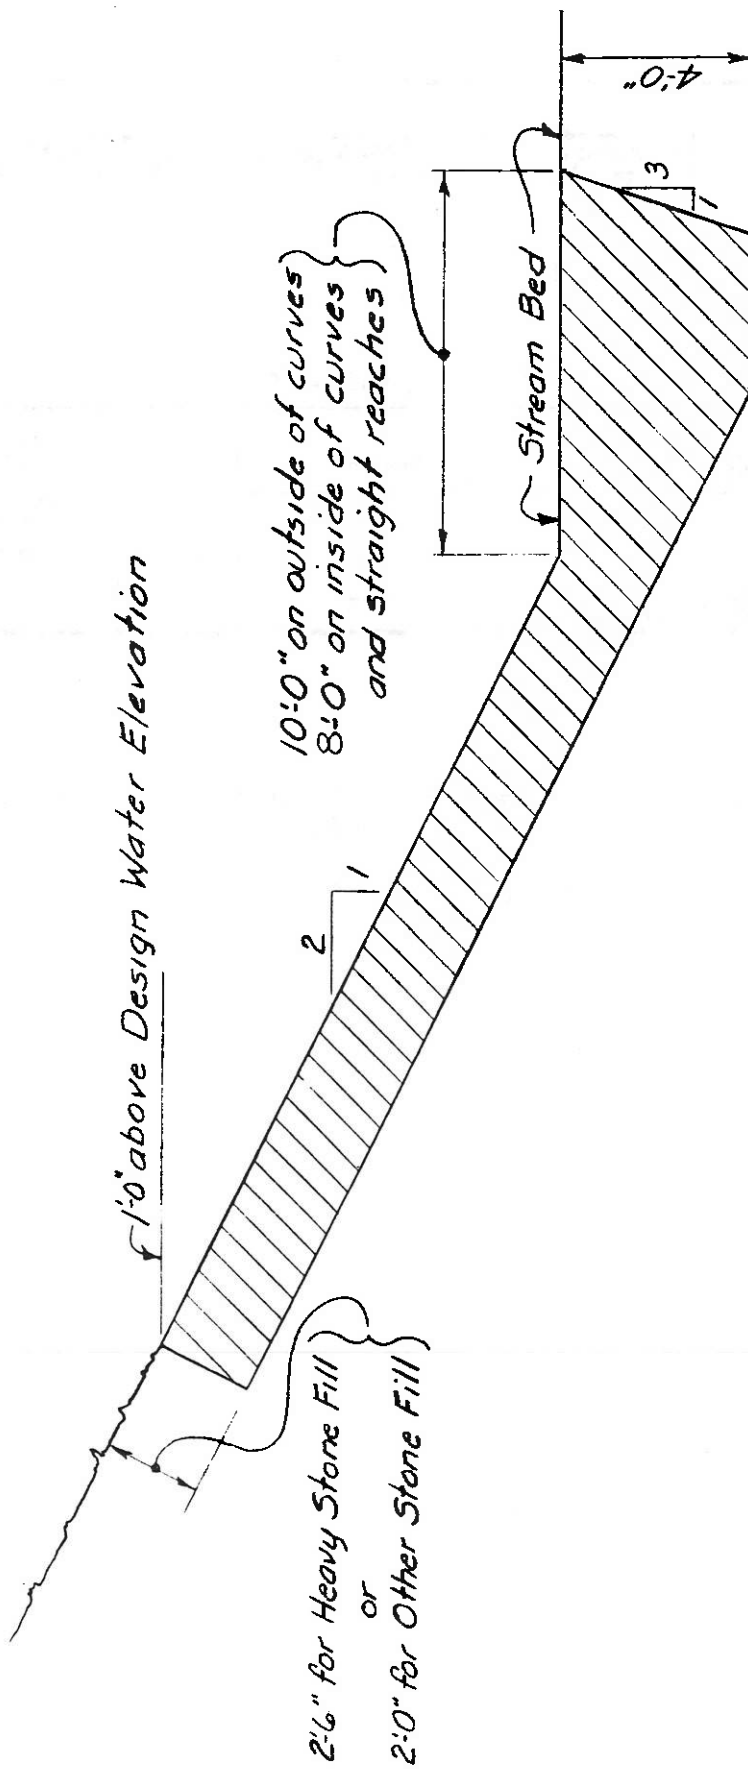


TO: MAIN OFFICE REGIONAL OFFICES SUPERSEDED BY EI 75-089 EFFECTIVE 12/11/1975	 ENGINEERING INSTRUCTION NEW YORK STATE DEPARTMENT OF TRANSPORTATION
Distribution: <input checked="" type="checkbox"/> Main Office <input checked="" type="checkbox"/> Regions <input type="checkbox"/> Special	SUBJECT: BR 430 Subject Code: 7.35-1-430 Code: <u>EI 73-37</u>
APPROVED:  <u>Deputy Chief Engineer (Structures)</u>	Date: <u>5/16/73</u> Supersedes: BR 430 Dated May 1966

Effective immediately, revised Sheet BR 430, dated May 1973, will supersede Sheet BR 430, dated May 1966.

Please note that the subject sheet is printed on the reverse side of this sheet.



SLOPE PROTECTION AT STREAMS OR RIVERS
WHEN STONE FILLING IS REQUIRED

April '73

BR 430